

GROUND FLOOR

A. BUILDING AREA
 INTERIOR BUILDING AREA : 125.9 M²
 EXTERIOR BUILDING AREA : -
 TOTAL BUILDING AREA : **125.9 M²**


B. OUTDOOR FACILITIES
 POOL : 58.4 M²
 CONCRETE DECK : 71.7 M²
 WOODEN DECK : 22.5 M²
 OUTDOOR SEATING AREA : 14.6 M²
 OUTDOOR DINING AREA : 18 M²
 CARPORT : 37.7 M²

FIRST FLOOR

A. BUILDING AREA
 INTERIOR BUILDING AREA : 116.3 M²
 EXTERIOR BUILDING AREA : 45.2 M²
 TOTAL BUILDING AREA : **161.5 M²**

NOTES

FFL : FLOOR FINISH LEVEL
 CHL : CEILING HEIGHT LEVEL

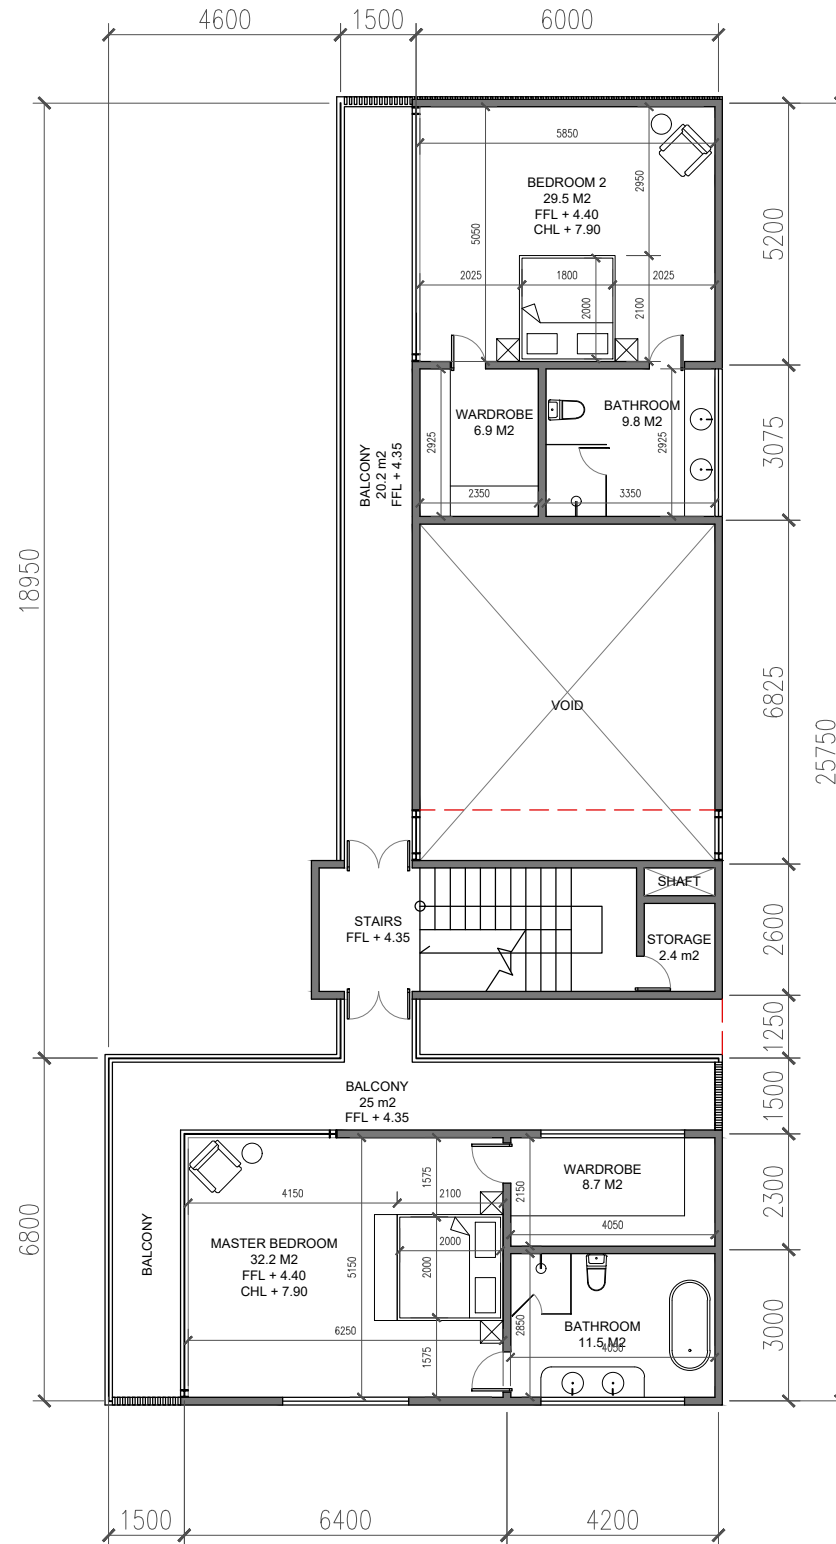


TYPE B 1ST FLOOR PLAN

SCALE 1 : 150

ROOF TOP FLOOR

A. BUILDING AREA
 INTERIOR BUILDING AREA : 9.2 M²
 EXTERIOR BUILDING AREA : 67.9 M²
 TOTAL BUILDING AREA : **77.1 M²**

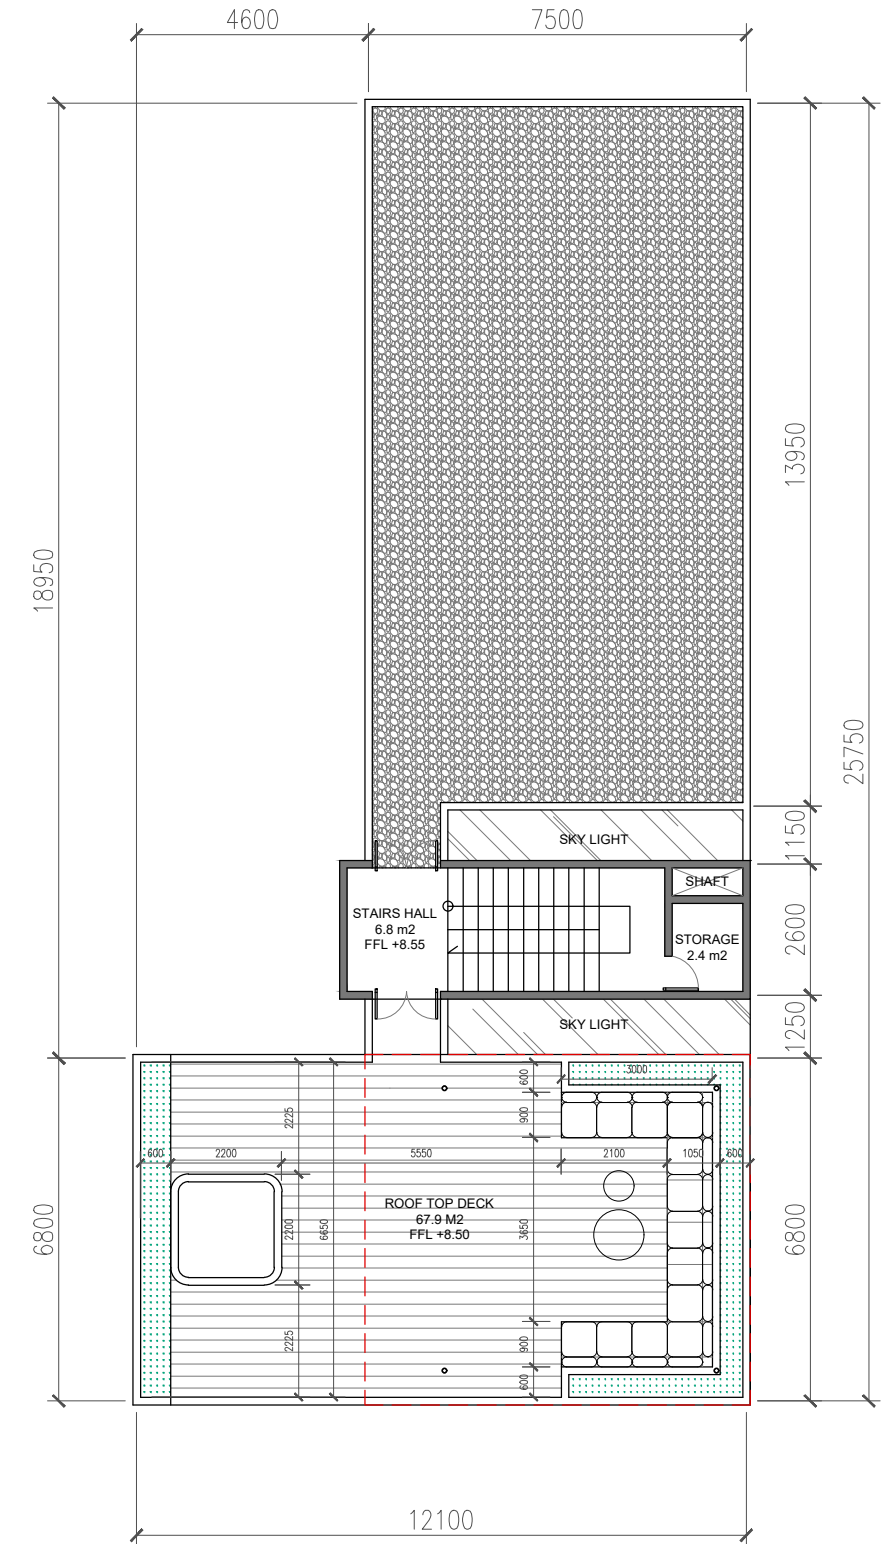

TYPE B ROOF TOP PLAN

SCALE 1 : 150

WHOLE BUILDING

A. BUILDING AREA
 INTERIOR BUILDING AREA : 251.4 M²
 EXTERIOR BUILDING AREA : 113.1 M²
 TOTAL BUILDING AREA : **364.5 M²**

B. OUTDOOR FACILITIES
 TOTAL OUTDOOR FACILITIES AREA : **222.9**