

**GROUND FLOOR**

**A. BUILDING AREA**

INTERIOR BUILDING AREA	: 165.4 M2
EXTERIOR BUILDING AREA	: -
<b>TOTAL BUILDING AREA</b>	<b>: 165.4 M2</b>

**B. OUTDOOR FACILITIES**

POOL	: 105.1 M2
CONCRETE DECK	: 133.8 M2
WOODEN DECK	: 67.2 M2
OUTDOOR SEATING AREA	: 19.7 M2
OUTDOOR DINING AREA	: 22 M2
CARPORT	: 45 M2


**NOTES**

FFL	: FLOOR FINISH LEVEL
CHL	: CEILING HEIGHT LEVEL

**TYPE A GROUND FLOOR PLAN**

SCALE 1 : 150



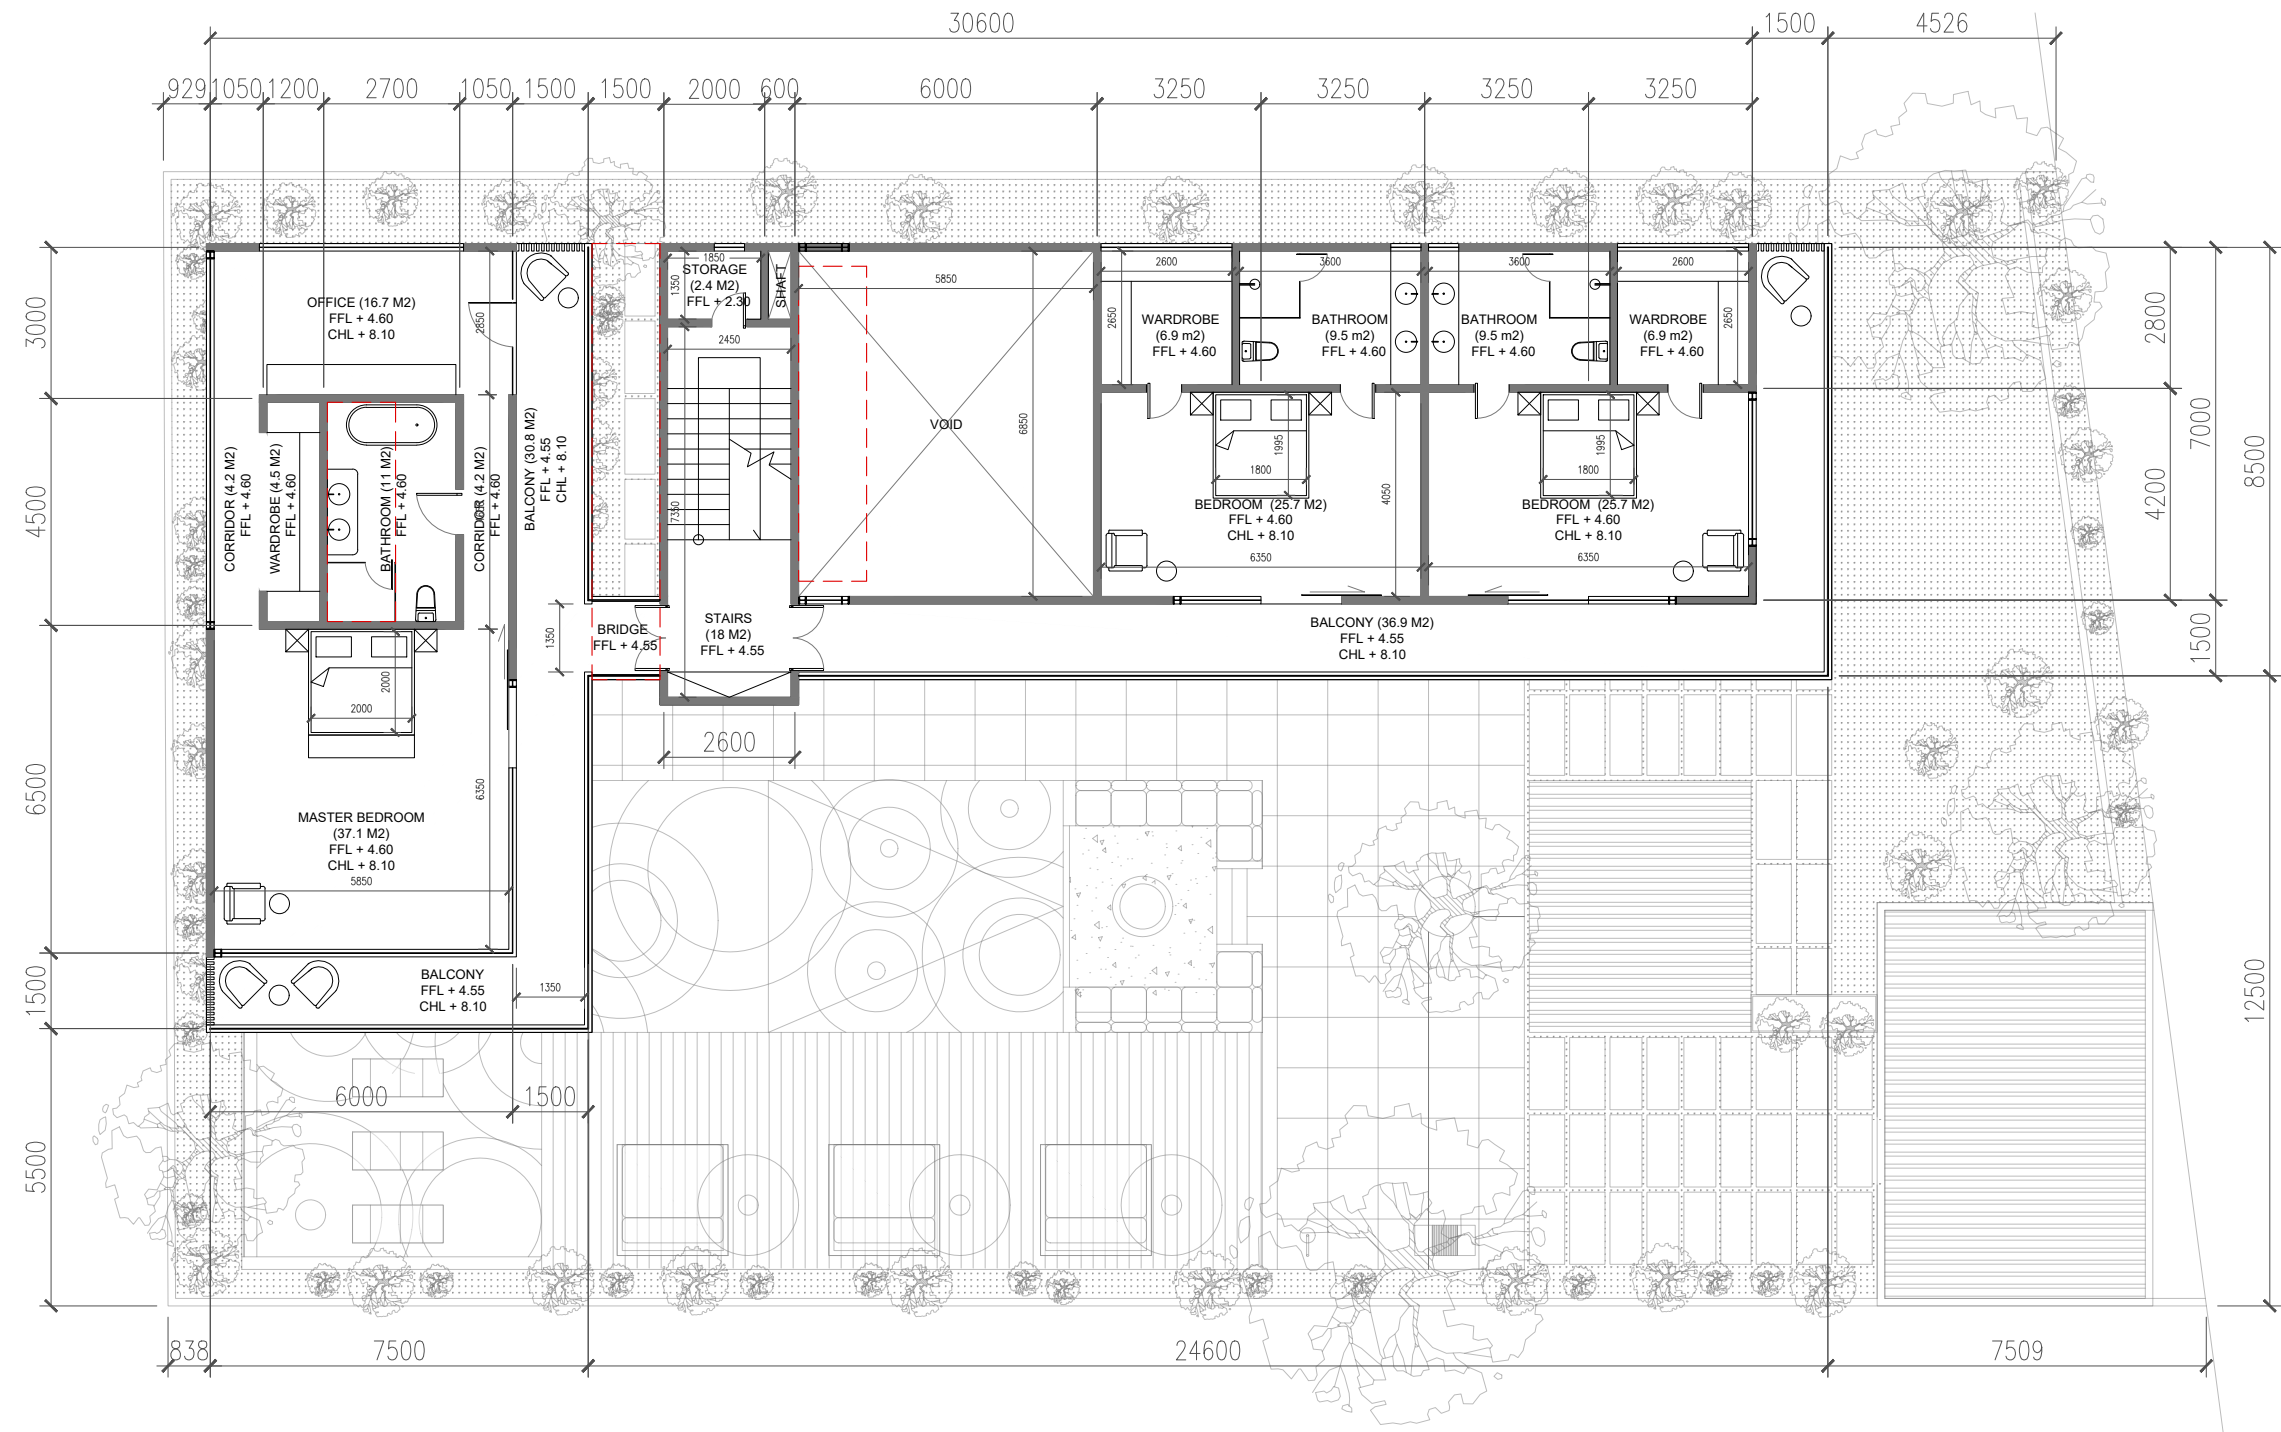

**FIRST FLOOR**

**A. BUILDING AREA**

INTERIOR BUILDING AREA	: 182.4 M2
EXTERIOR BUILDING AREA	: 67.7 M2
<b>TOTAL BUILDING AREA</b>	<b>: 250.1 M2</b>


**NOTES**

FFL	: FLOOR FINISH LEVEL
CHL	: CEILING HEIGHT LEVEL

**TYPE A FIRST FLOOR PLAN**

SCALE 1 : 150



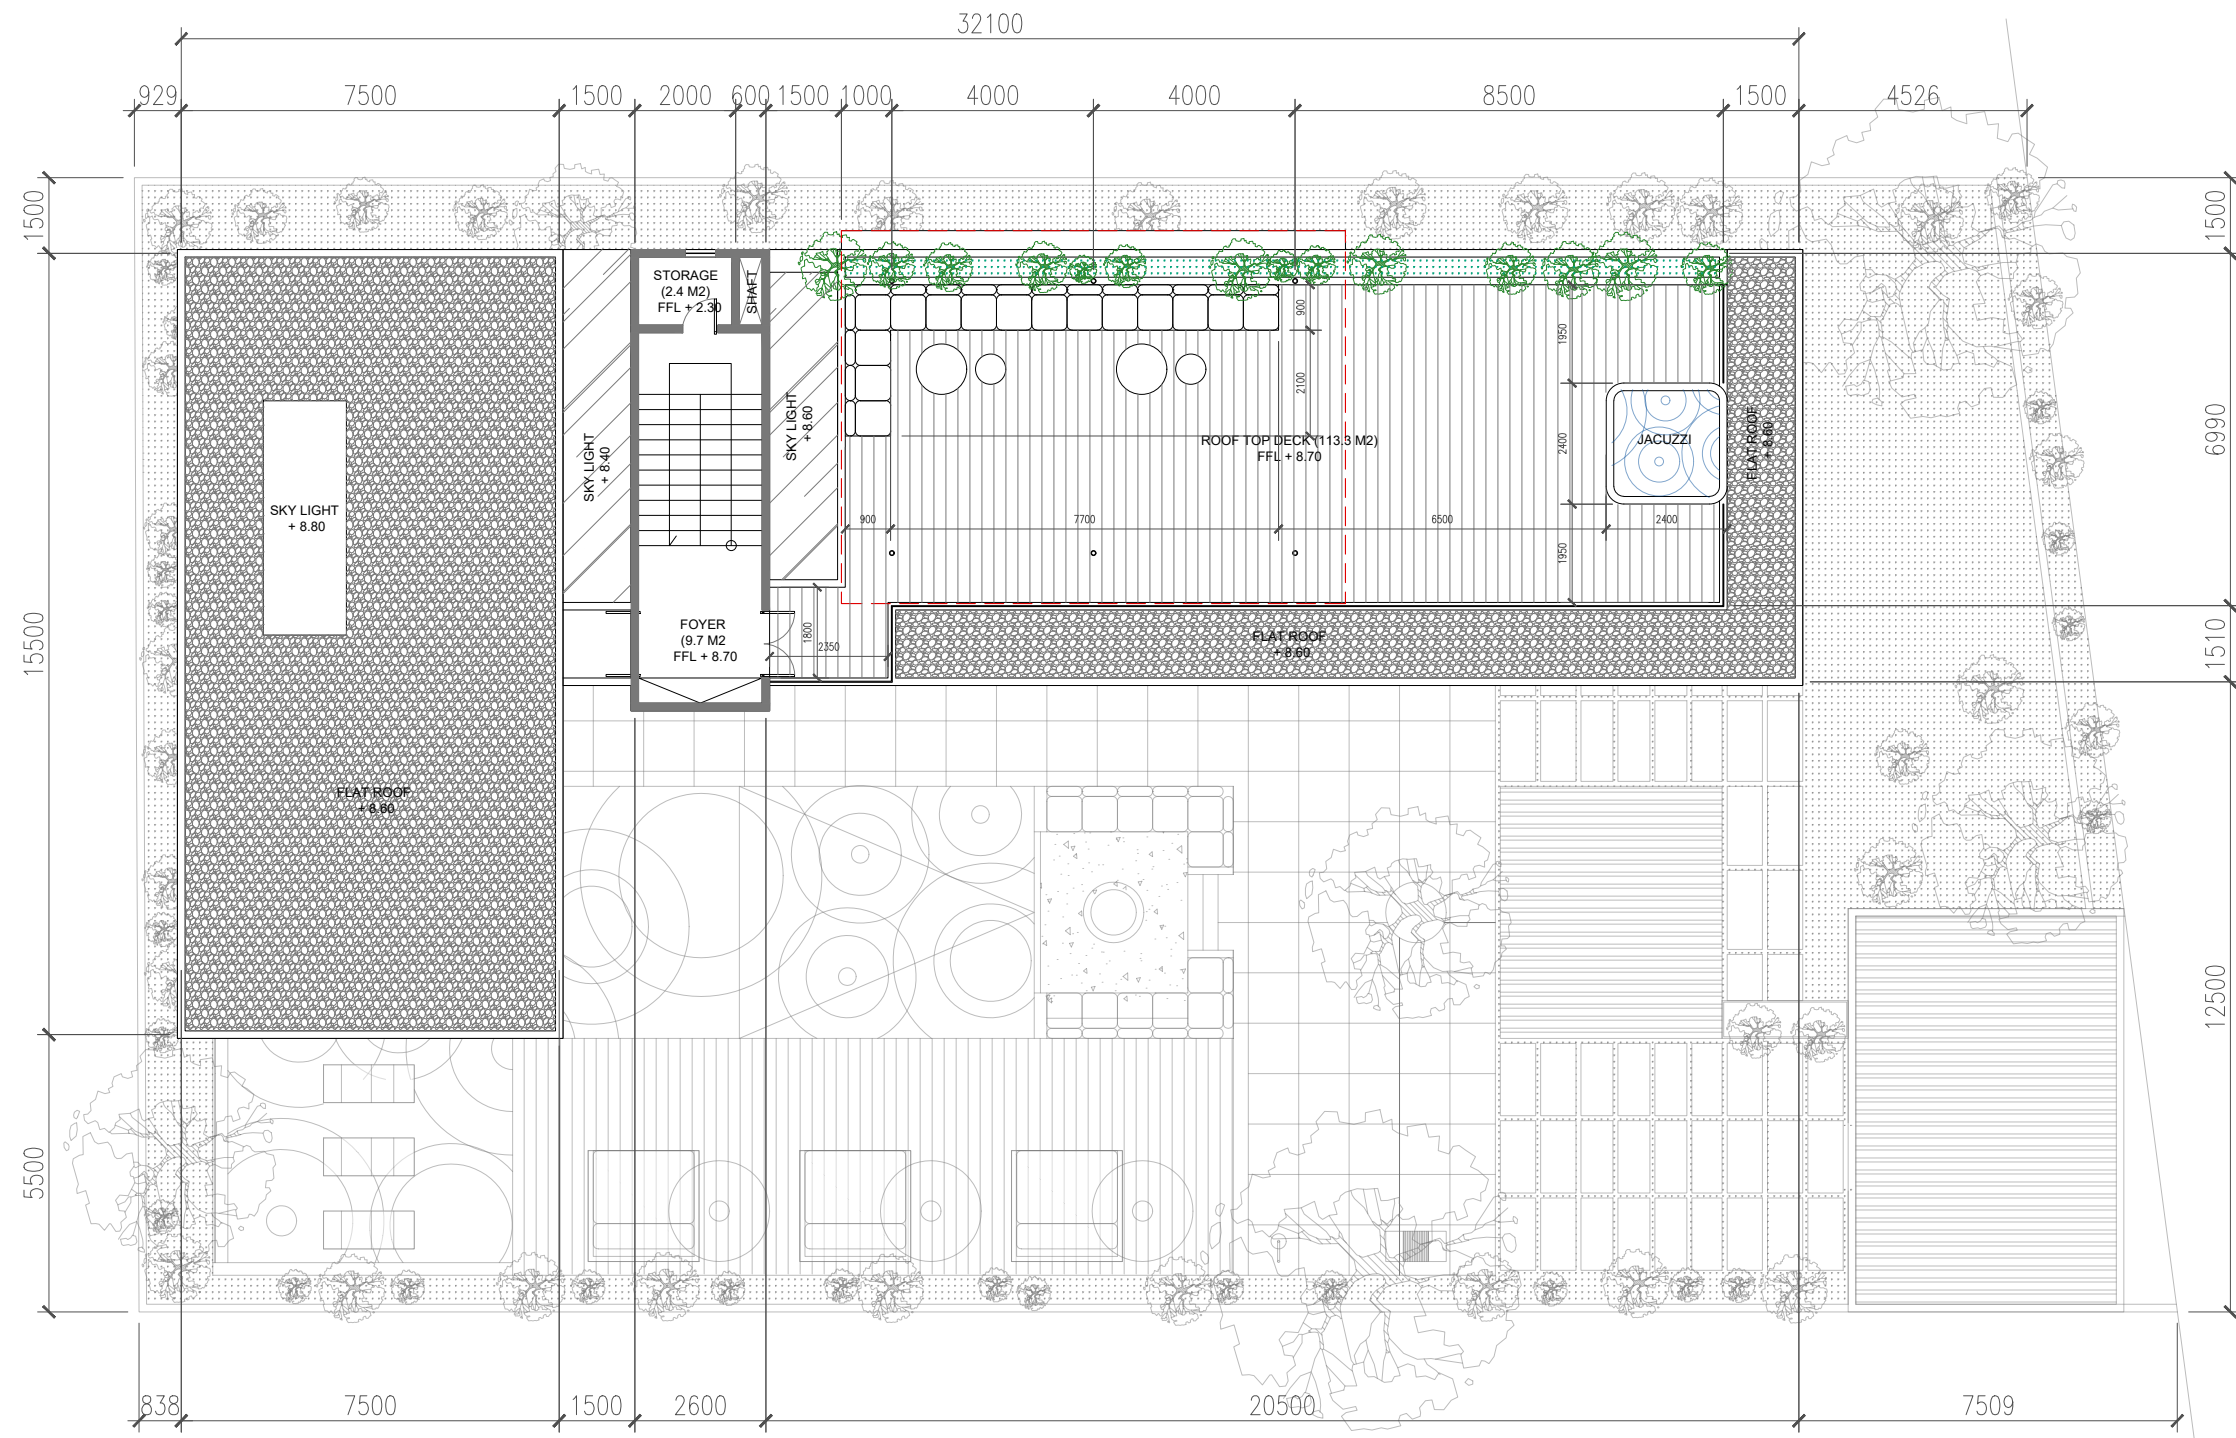

**ROOF TOP FLOOR**


<b>A. BUILDING AREA</b>	
INTERIOR BUILDING AREA	: 10 M2
EXTERIOR BUILDING AREA	: 115.1 M2
TOTAL BUILDING AREA	: <b>125.1 M2</b>


**NOTES**

FFL	: FLOOR FINISH LEVEL
CHL	: CEILING HEIGHT LEVEL

**TYPE A ROOF TOP FLOOR PLAN**

SCALE 1 : 150

 

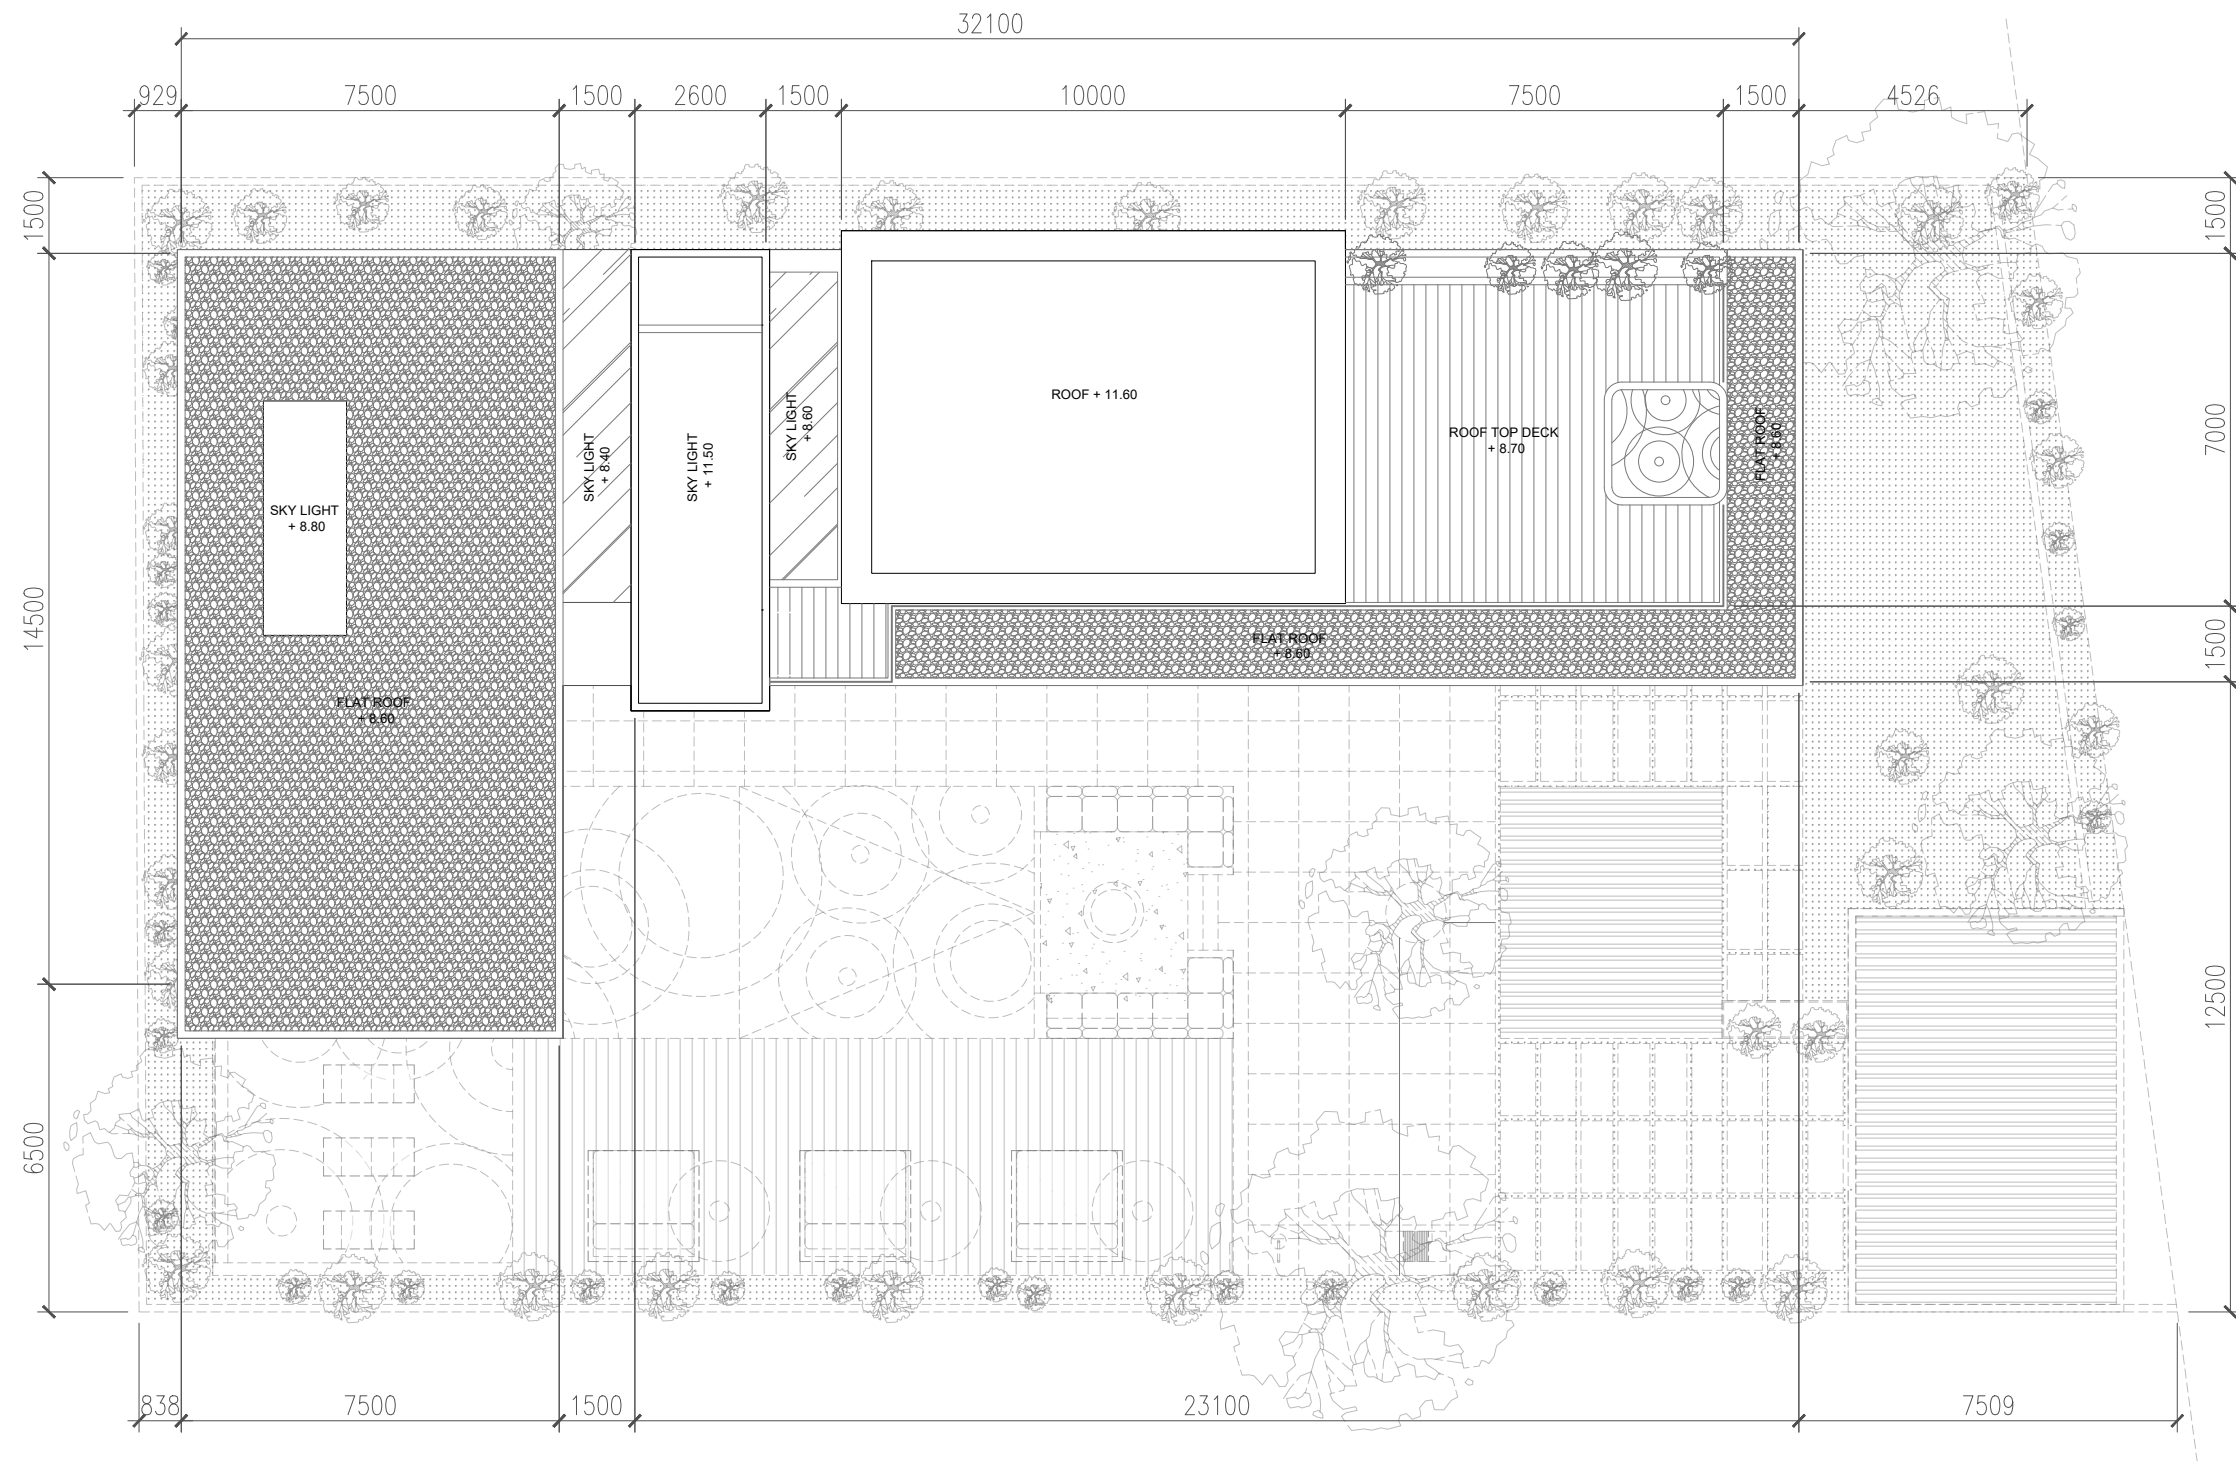

**WHOLE BUILDING**

**A. BUILDING AREA**  
 INTERIOR BUILDING AREA : 357.8 M2  
 EXTERIOR BUILDING AREA : 182.8 M2  
 TOTAL BUILDING AREA : **540.6 M2**

**B. OUTDOOR FACILITIES**  
 TOTAL OUTDOOR FACILITIES AREA : **392.8**

**NOTES**

FFL : FLOOR FINISH LEVEL  
 CHL : CEILING HEIGHT LEVEL

**TYPE A SITE PLAN**

SCALE 1 : 150

